
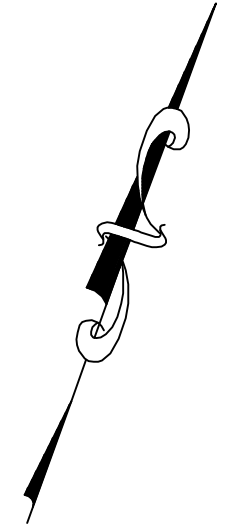


SEE SHEET L-2
FOR INFORMATION INSIDE THIS FRAME

EXISTING TREES
TO REMAIN
(TYPICAL)

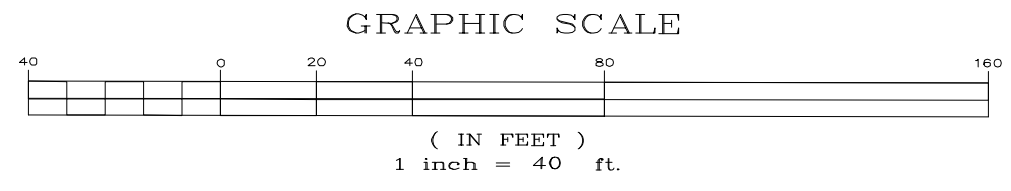

Stamp	Rev.	Revision / Issued for	Date	By	tjd&a Terrence J. DeWan & Associates Landscape Architects & Planners <small>121 West Main Street, Yorkmouth, ME 04096 telephone: 207.846.0757 fax: 207.846.0975 web: tjd&a.net</small>	Design: KBS	Project Haigis / Route One Intersection Improvements
	-	Final Review	7.23.10	KBS		Draft: KBS	
						Checked: KBS	Drawing Name Landscape Plan
						Job No: 1732-10	
						Scale: 1" = 40'	L-1
						Date: 06-16-10	
						Status: Final Review	Sheet