




Town of
Scarborough
Maine

For Assessing
Purposes Only

Legend


- Railroad
- - - - Easement & ROW Lines
- ▭ Parcels
- ▭ Water
- ▭ Townlines
- ▭ Surrounding Towns
- ▭ Zoning

April 1, 2011

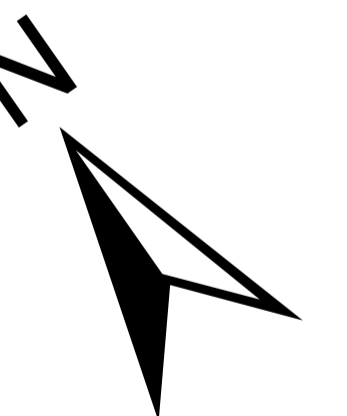

1 inch = 200 feet

Map
Number
R016

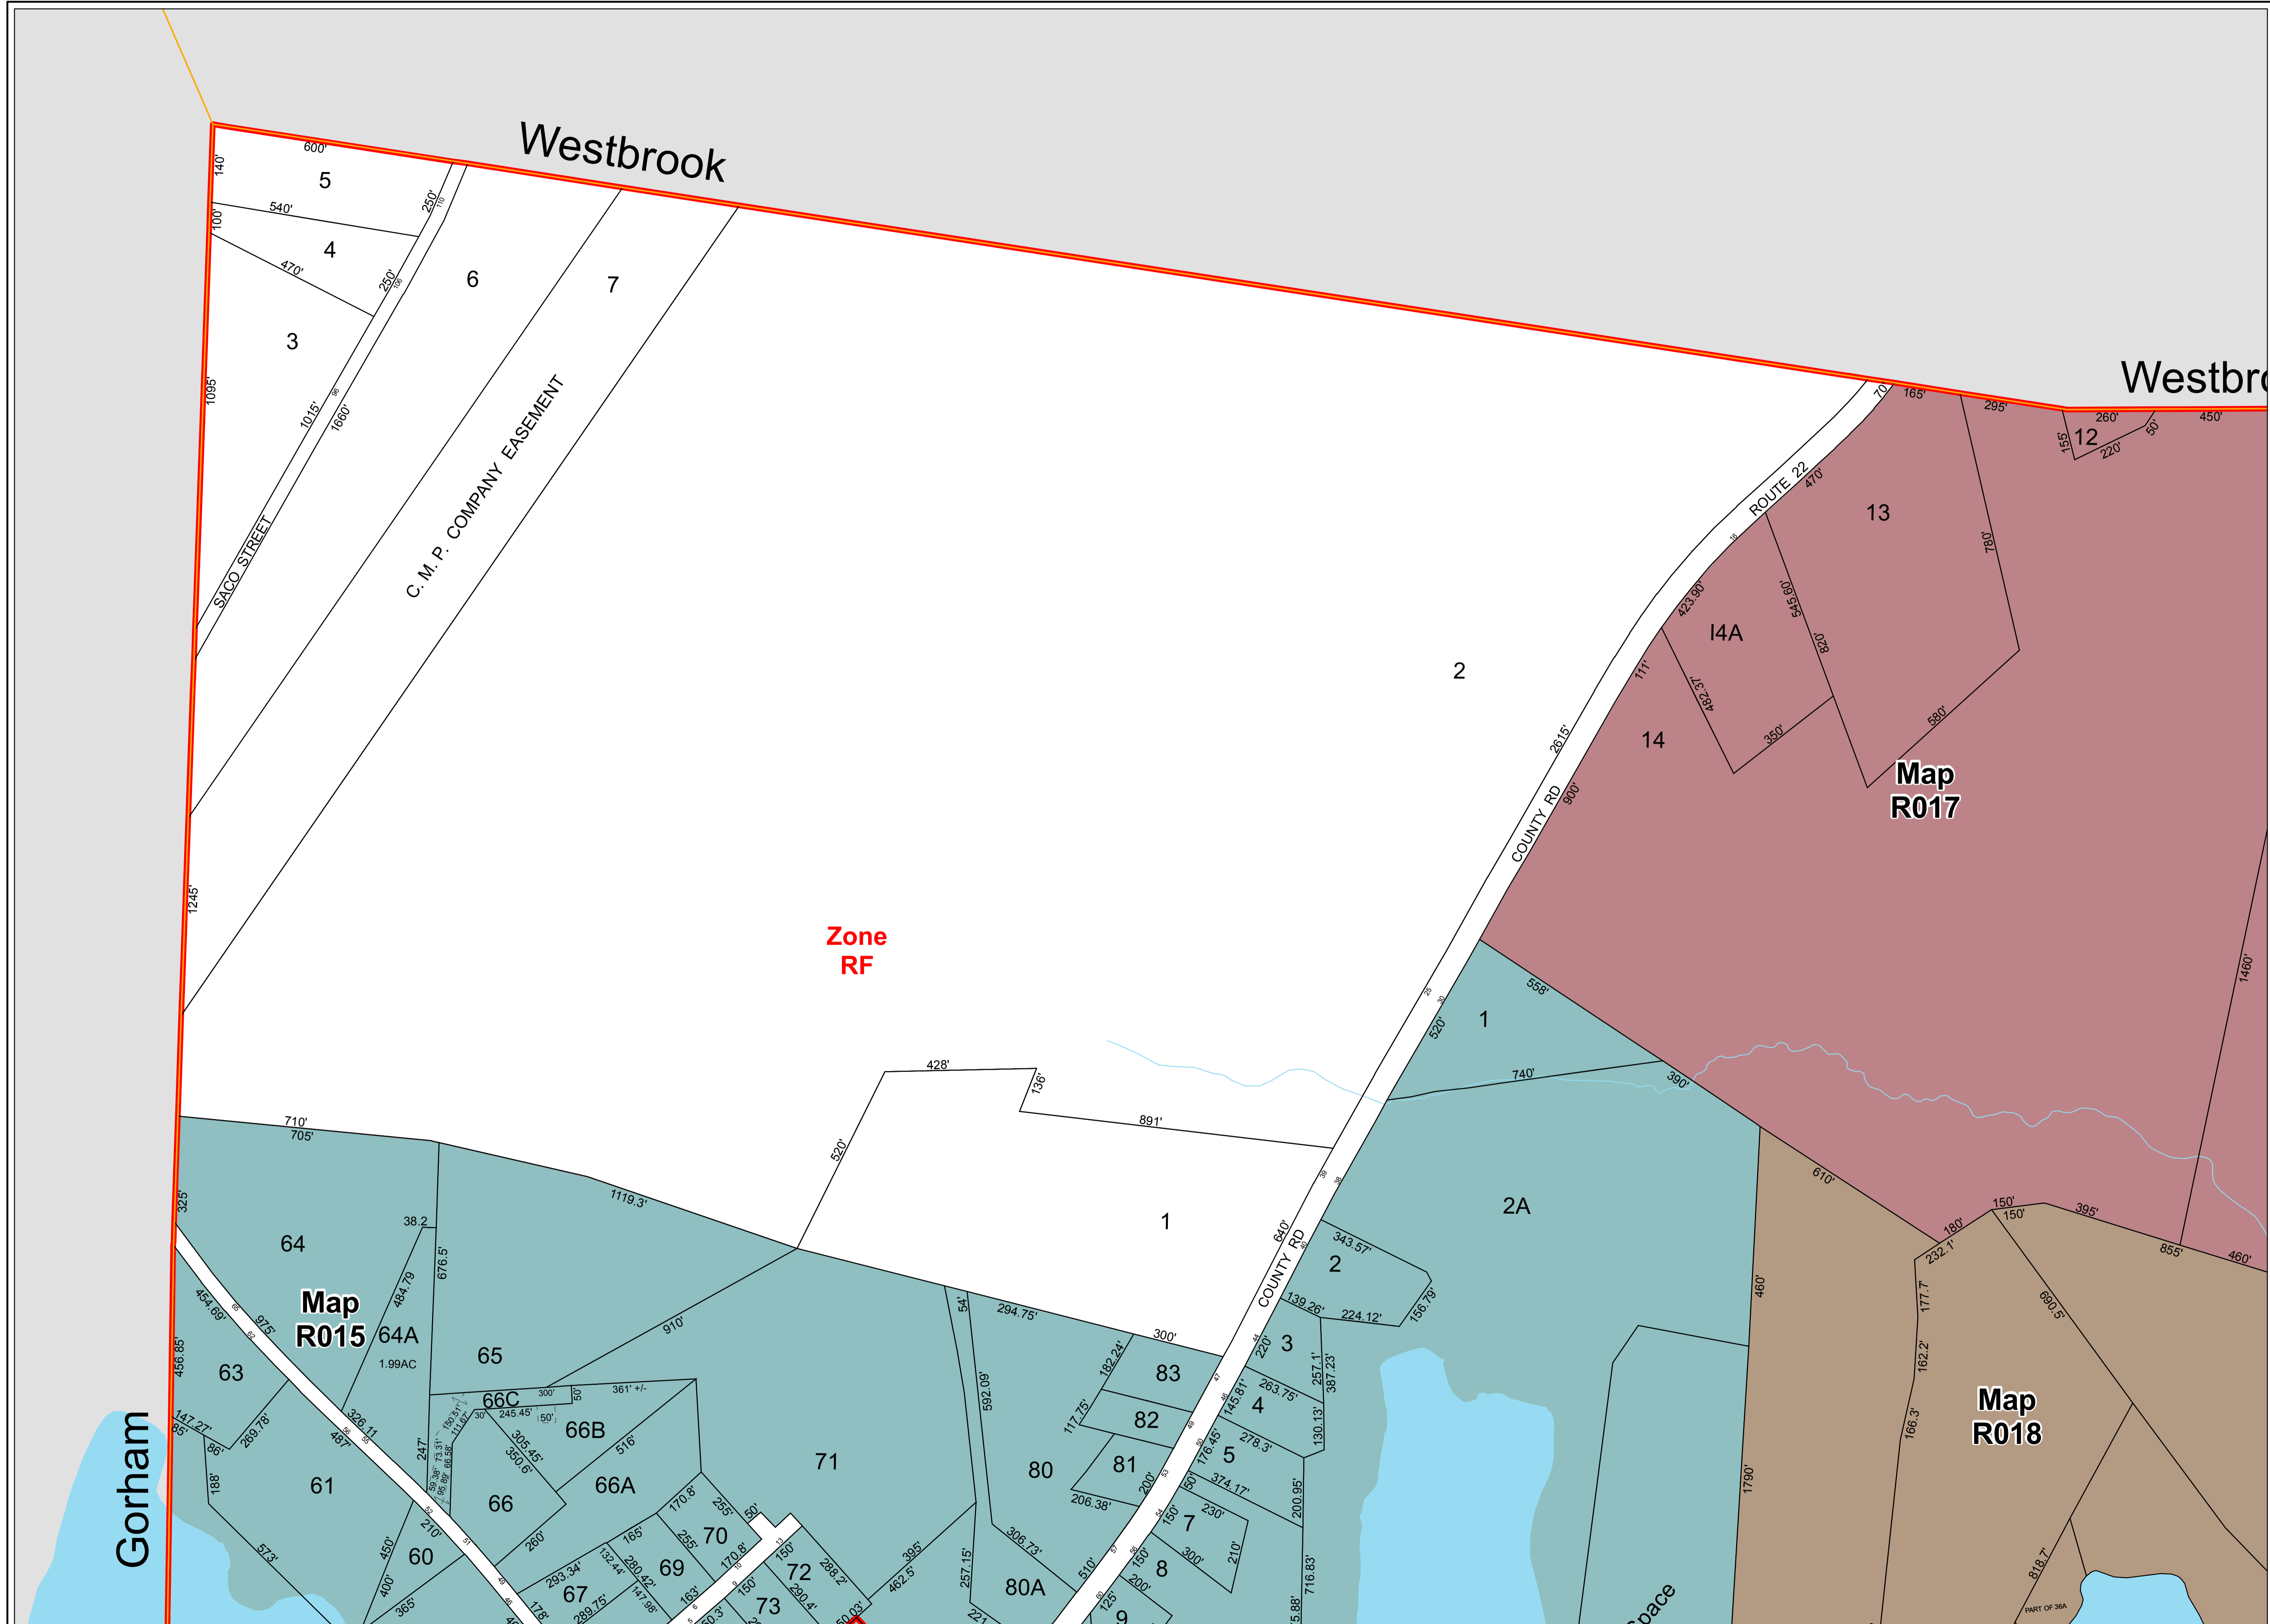

Westbrook

Westbrook

Zone
RF

Map
R015

Map
R017

Map
R018

Gorham

5
4
3
6
7

2

13

14

1

2A

64

63

61

66

66A

66B

66C

67

69

70

71

72

73

80

80A

81

82

83

8

7

5

4

3

2

SACO STREET
C. M. P. COMPANY EASEMENT

COUNTY RD
ROUTE 22

456.85'
147.27'
181.8'
57.3'
400'
365'

710'
705'
38.2'
484.79'
676.5'
1.99AC
247'
210'
450'
293.34'
132.44'
280.42'
147.98'
163'
170.8'
255'
170.8'
150'
200.4'
200.95'

428'
736'
891'
520'
740'
390'
520'
558'
640'
640'
139.26'
224.12'
156.79'
192.24'
300'
117.75'
206.38'
510'
125'
200'
206.73'
306.73'
257.15'
462.5'
257.15'
127'

343.57'
139.26'
224.12'
156.79'
176.45'
145.81'
263.75'
278.3'
374.17'
230'
210'
200.95'
716.83'
15.88'

610'
150'
180'
232.1'
162.2'
177.7'
166.3'
600.5'
818.7'
1460'
1460'

600'
140'
100'
540'
470'
250'
250'
1015'
1660'
1095'
1245'
1245'
2615'
900'
2615'
470'
165'
295'
260'
155'
220'
90'
450'